

Frame Bound Surveys

- General Notes
1. Do not scale
 2. All dimensions are shown in millimetres unless otherwise noted
 3. Topographical survey is based on OSGB36 co-ordinates
 4. Boundary locations are based on surveyed fence position and are not necessarily the correct legal boundary


- Legends
- Ground Station
 - Spot Level
 - Fence Line
 - Lighting Column

- Topo Keys
- CC Chamber Cover
 - CL Cover Level
 - FENCE Fence
 - FTPTH Footpath
 - GRS Grass
 - HGE Hedge
 - TR Tree

P01	01.05.22	Drawing issued	--

Rev	Date	Reason For Issue	Issue	Chk
-----	------	------------------	-------	-----

Project No	Date	Drawn
FSU0014	01/05/22	HA
Client		
-		
Project		
Burnside		
Title		
Topographical Site Plan		
Drawing Number	Revision	
FSU0014-DRG-01	P01	

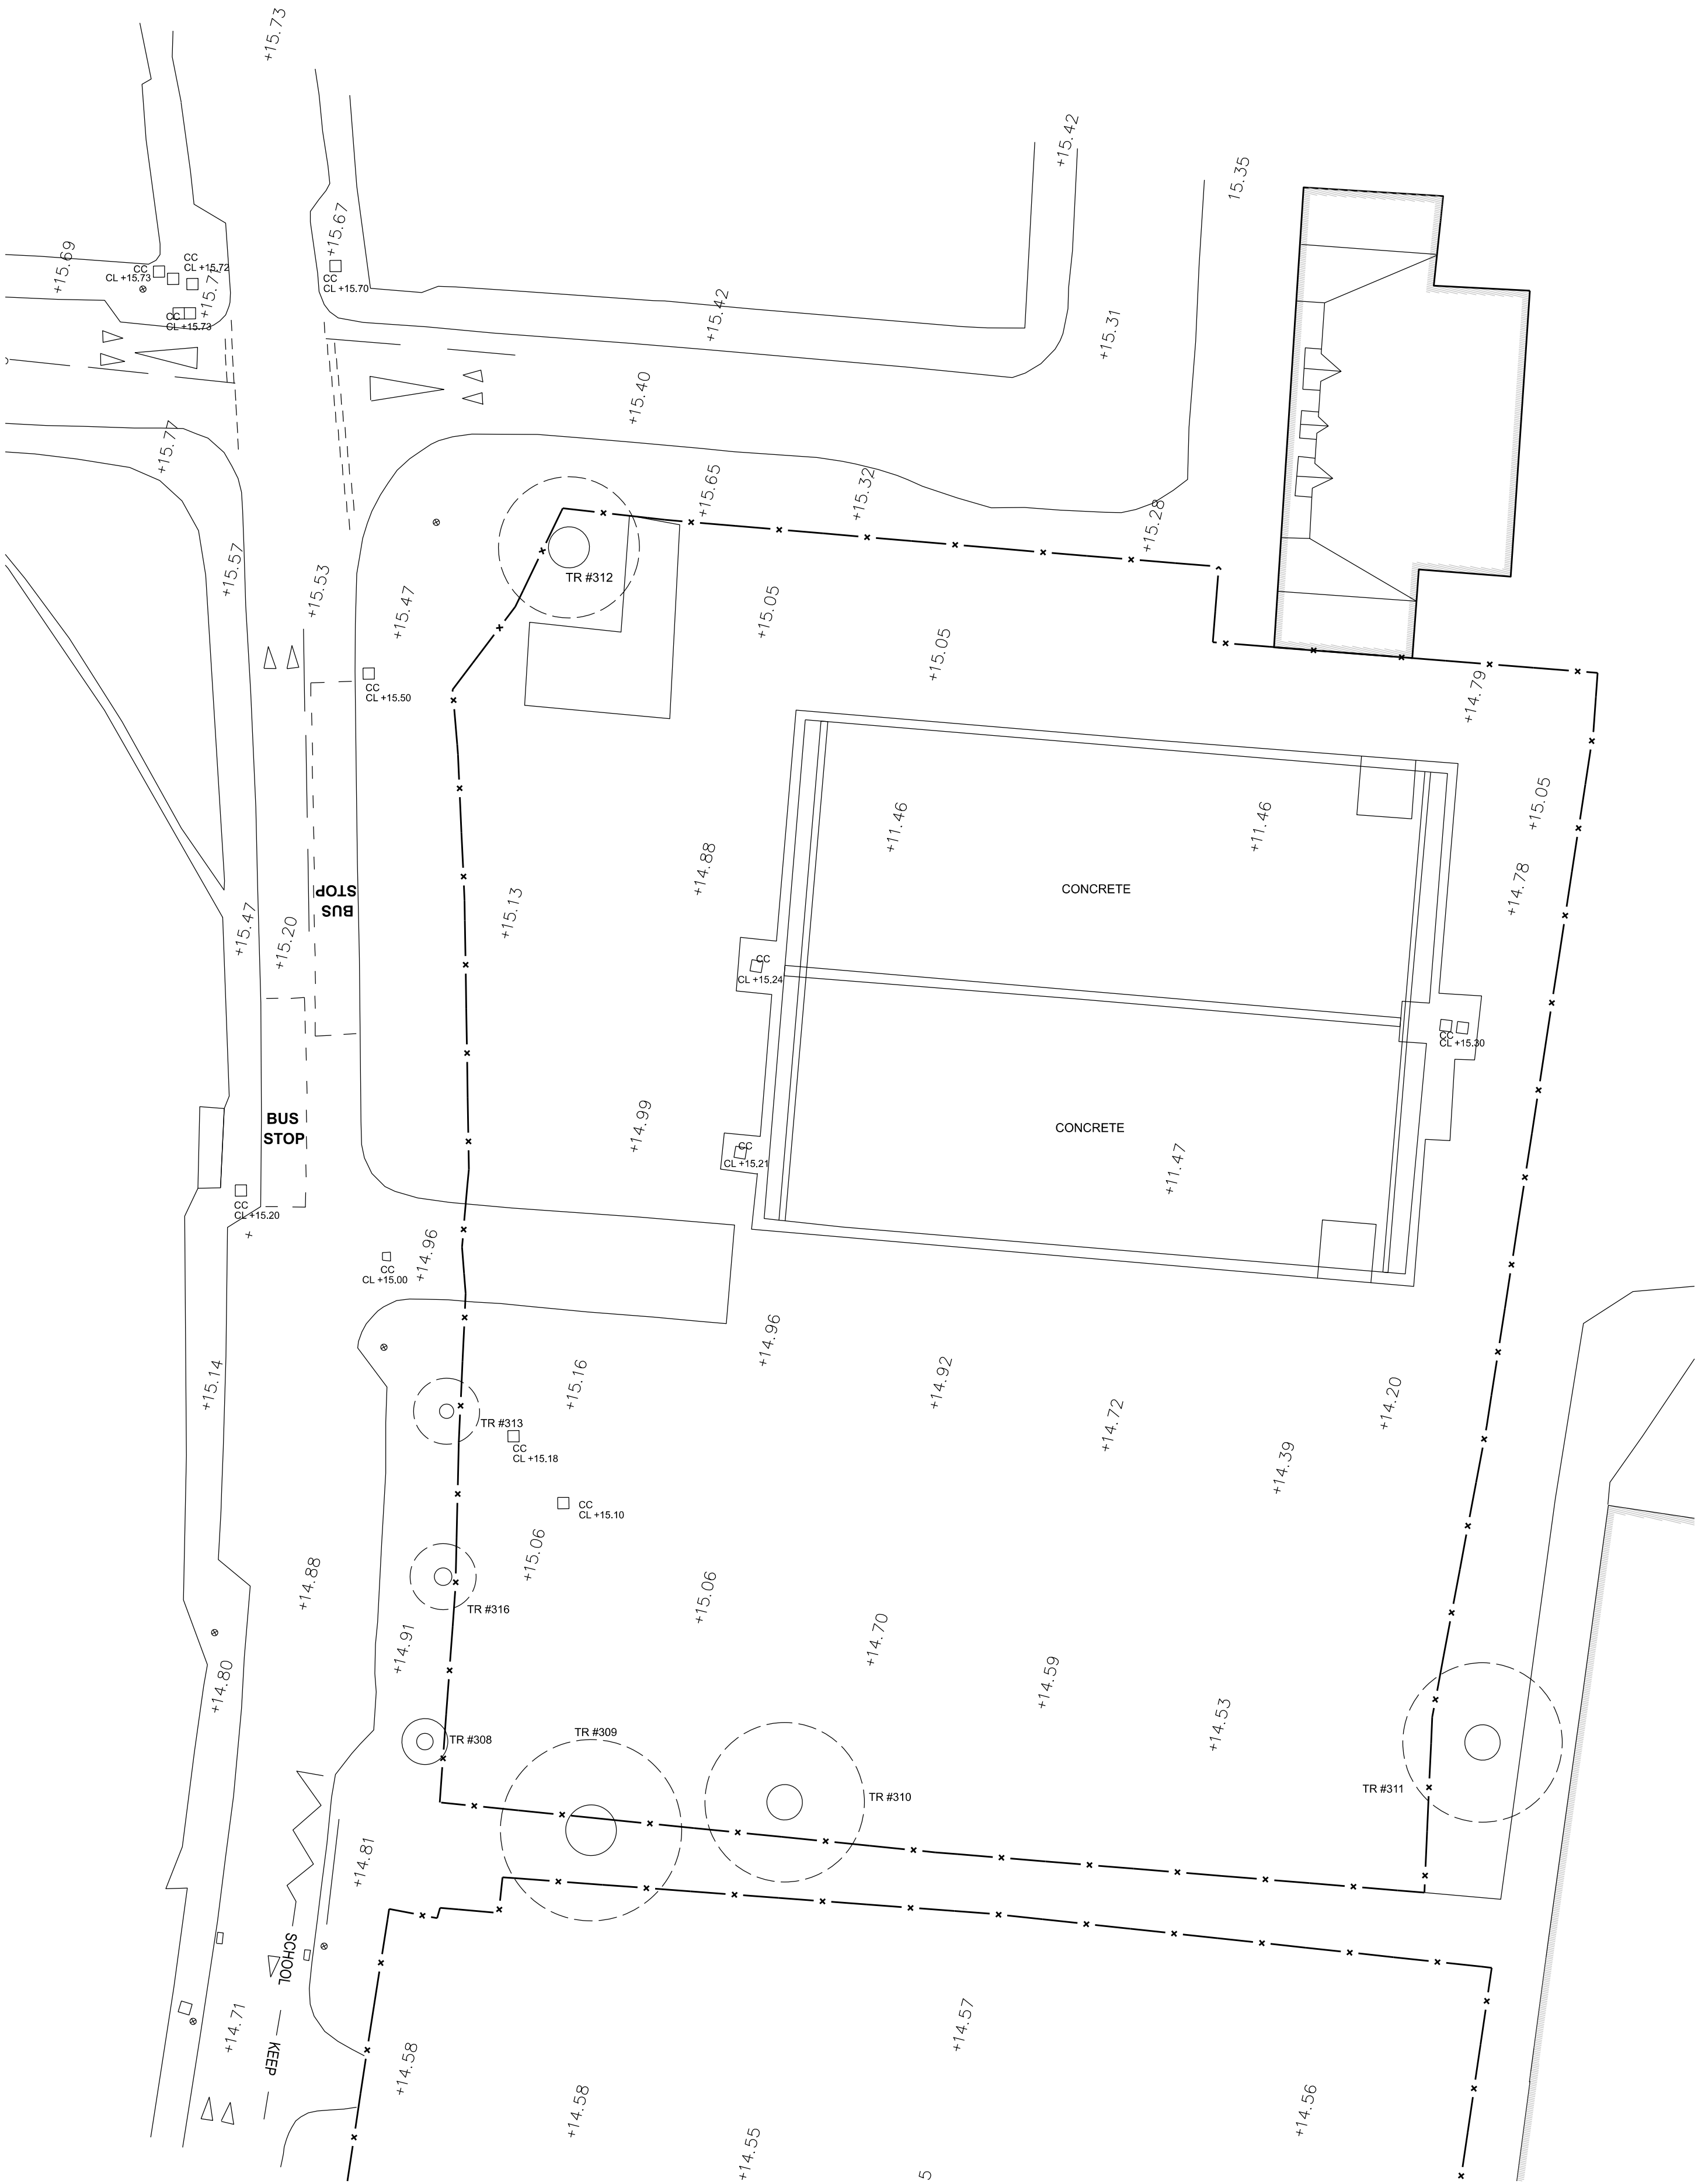

Plan
1:250

Scale 1:250 @ A1

