
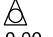


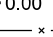

Frame Bound Surveys




- General Notes
1. Do not scale
  2. All dimensions are shown in millimetres unless otherwise noted
  3. Topographical survey is based on OSGB36 co-ordinates
  4. Boundary locations are based on surveyed fence position and are not necessarily the correct legal boundary

Legends

Ground Station   
Spot Level  +0.00  
Fence Line   
Lighting Column 

Topo Keys

CC	Chamber Cover
CL	Cover Level
FENCE	Fence
FTPTH	Footpath
GU	Gully
GRS	Grass
HGE	Hedge
TR	Tree
TRN	Transformer

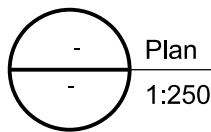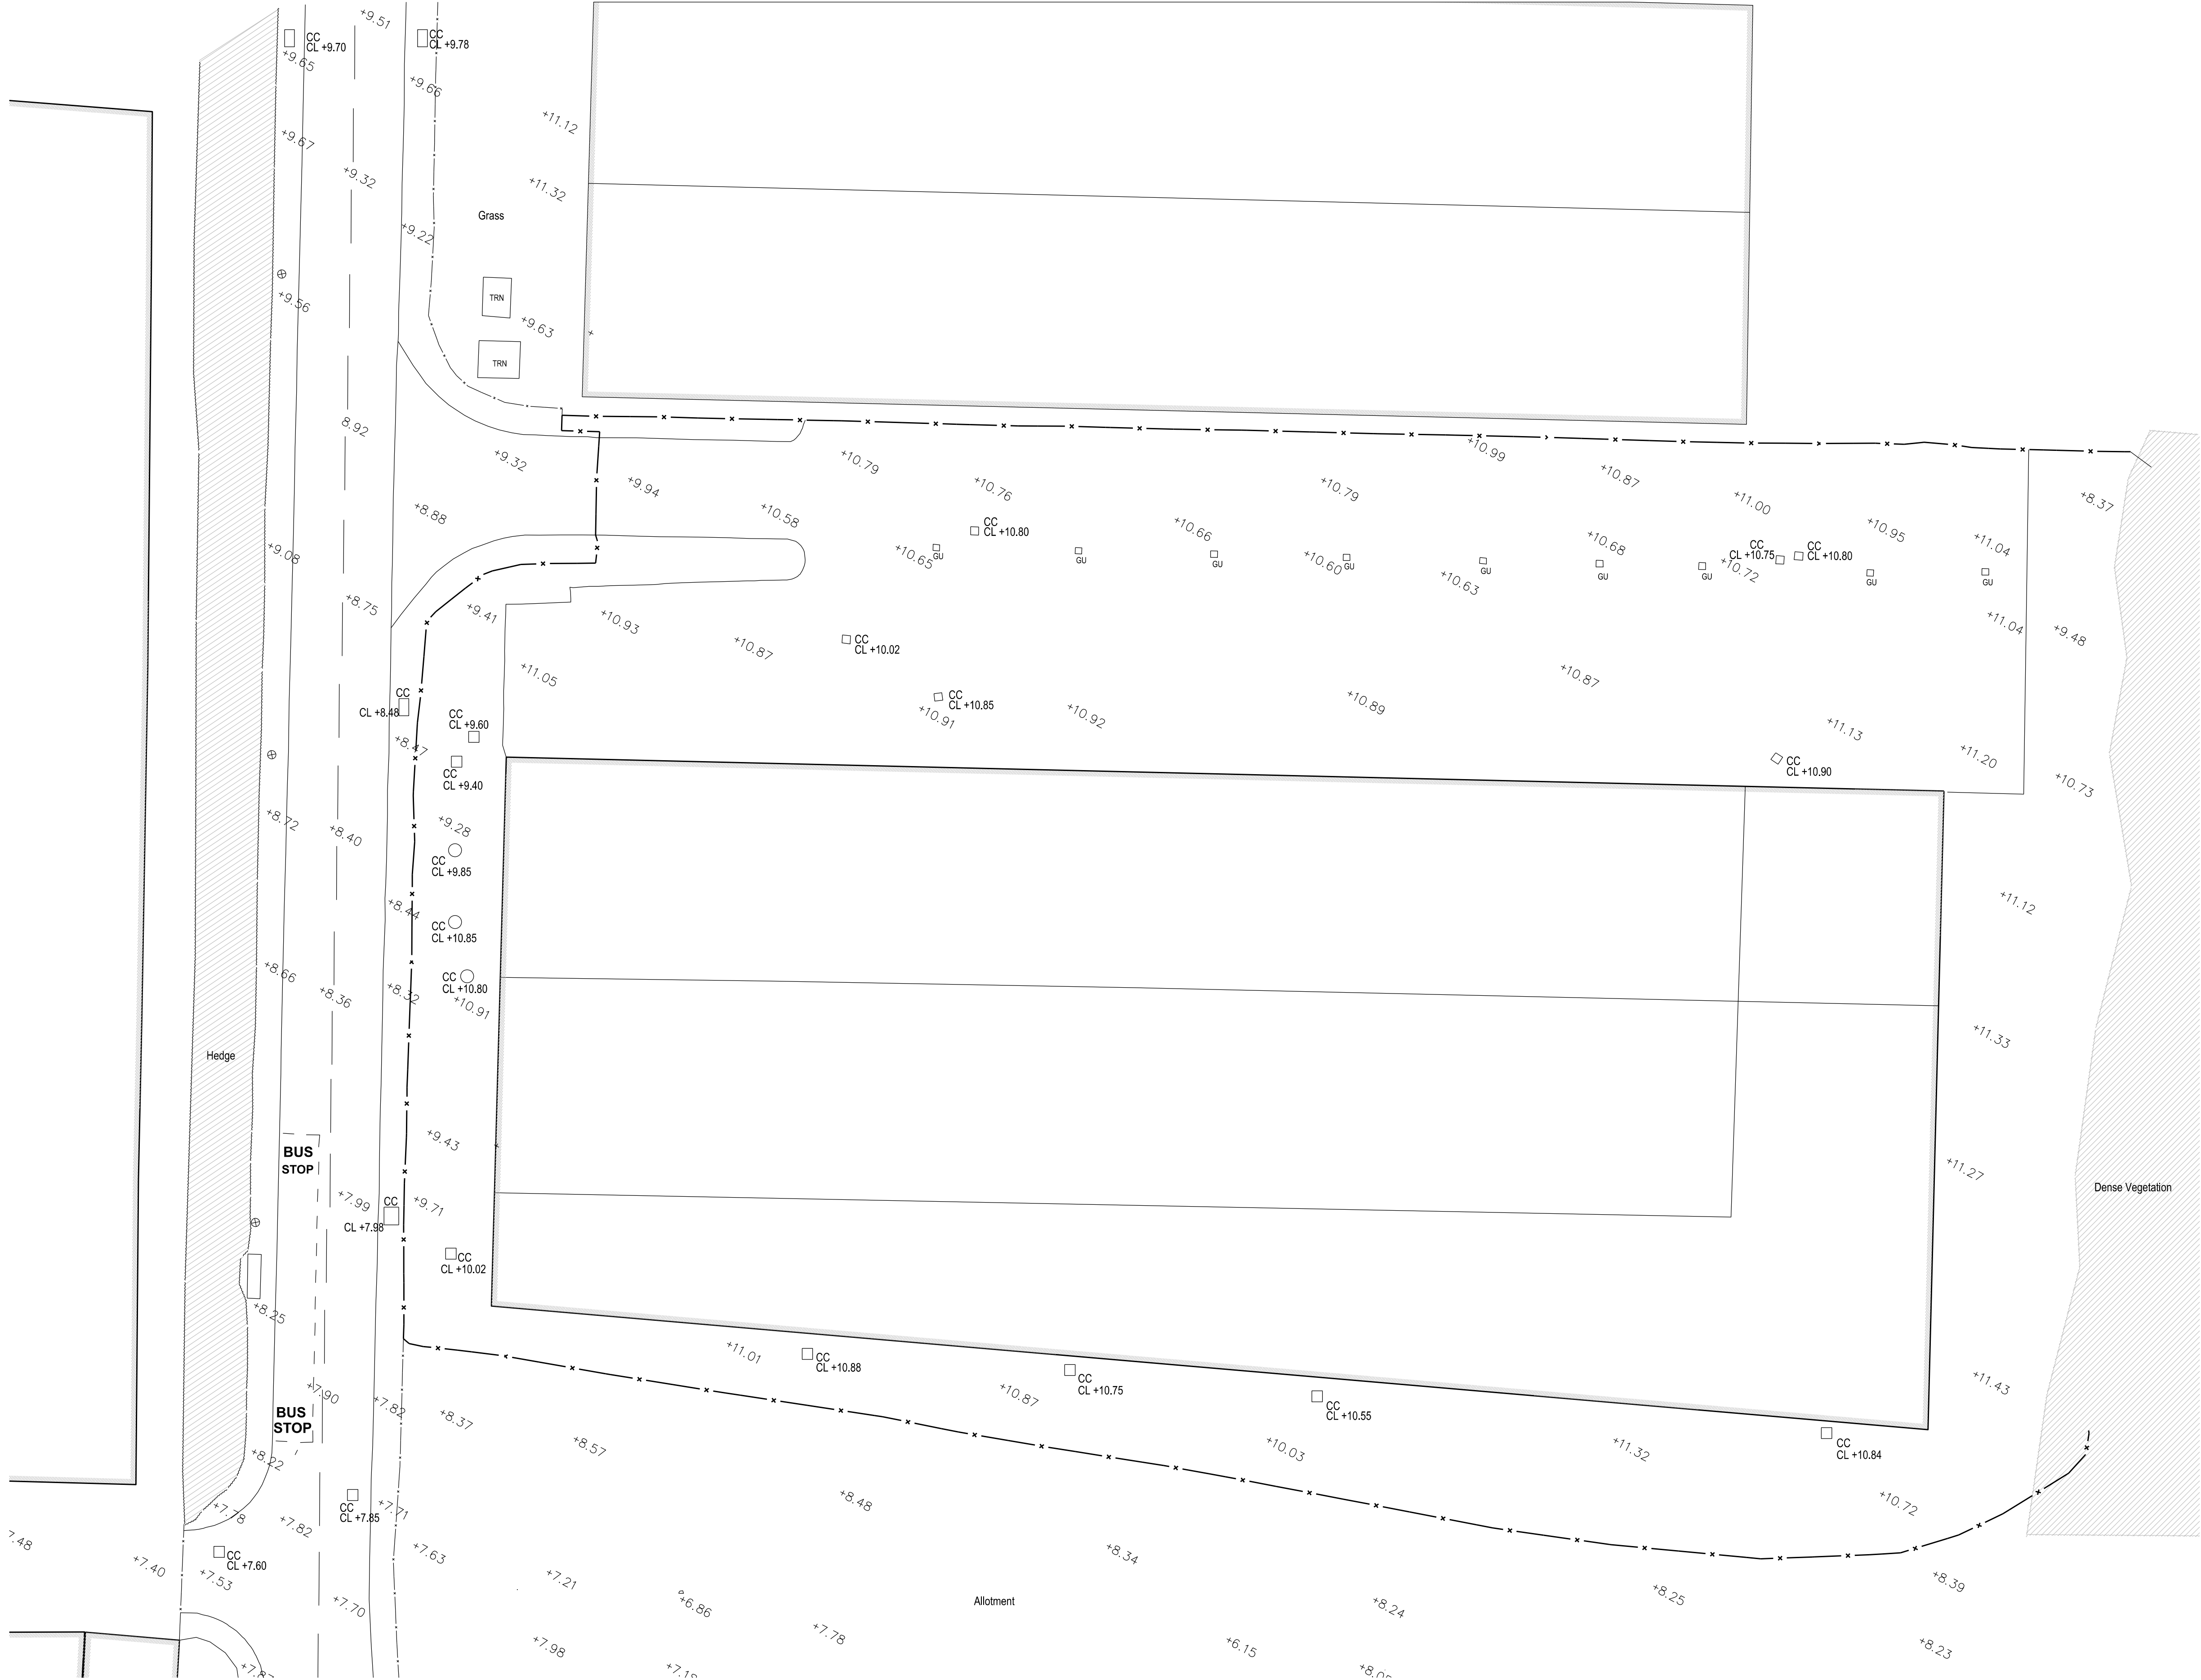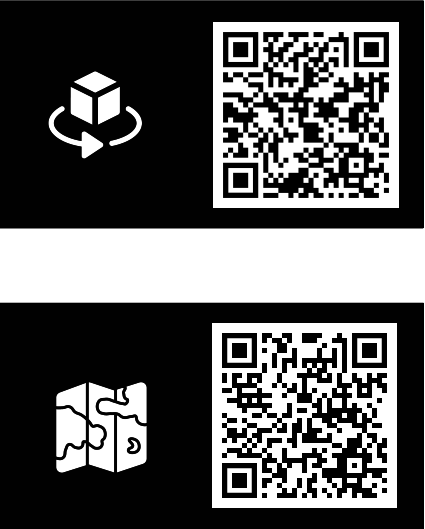

P01	20.04.23	Drawing issued	--
Rev	Date	Reason For Issue	Chk

Project No	Date	Drawn
FSU0012	20.04.23	HA
Client		
-		
Project		
JSL Complex		
Title		
Topographical Site Plan		
Drawing Number	Revision	
FSU0012-DRG-01	P01	