



<p>General Notes</p> <ol style="list-style-type: none"> 1. Do not scale 2. All dimensions are shown in millimetres unless otherwise noted 3. Topographical survey is based on OSGB36 co-ordinates 4. Boundary locations are based on surveyed fence position and are not necessarily the correct legal boundary

Ground Station	
Spot Level	+ 0.00
Fence Line	— x —
Lamp Post	

FENCE	Fence
FTPTH	Footpath
CC	Chamber Cover
CL	Cover Level
GRS	Grass
GU	Gully

P01	10.05.23	Drawing issued	--
Rev	Date	Reason For Issue	Chk

Project No	Date	Drawn
FSU0011	10/05/22	HA
Client		
-		
Project		
Overton Recycling		
Title		
Topographical Plan		
Drawing Number	Revision	
FSU0011-DRG-01		P01

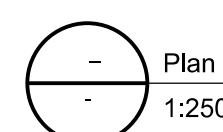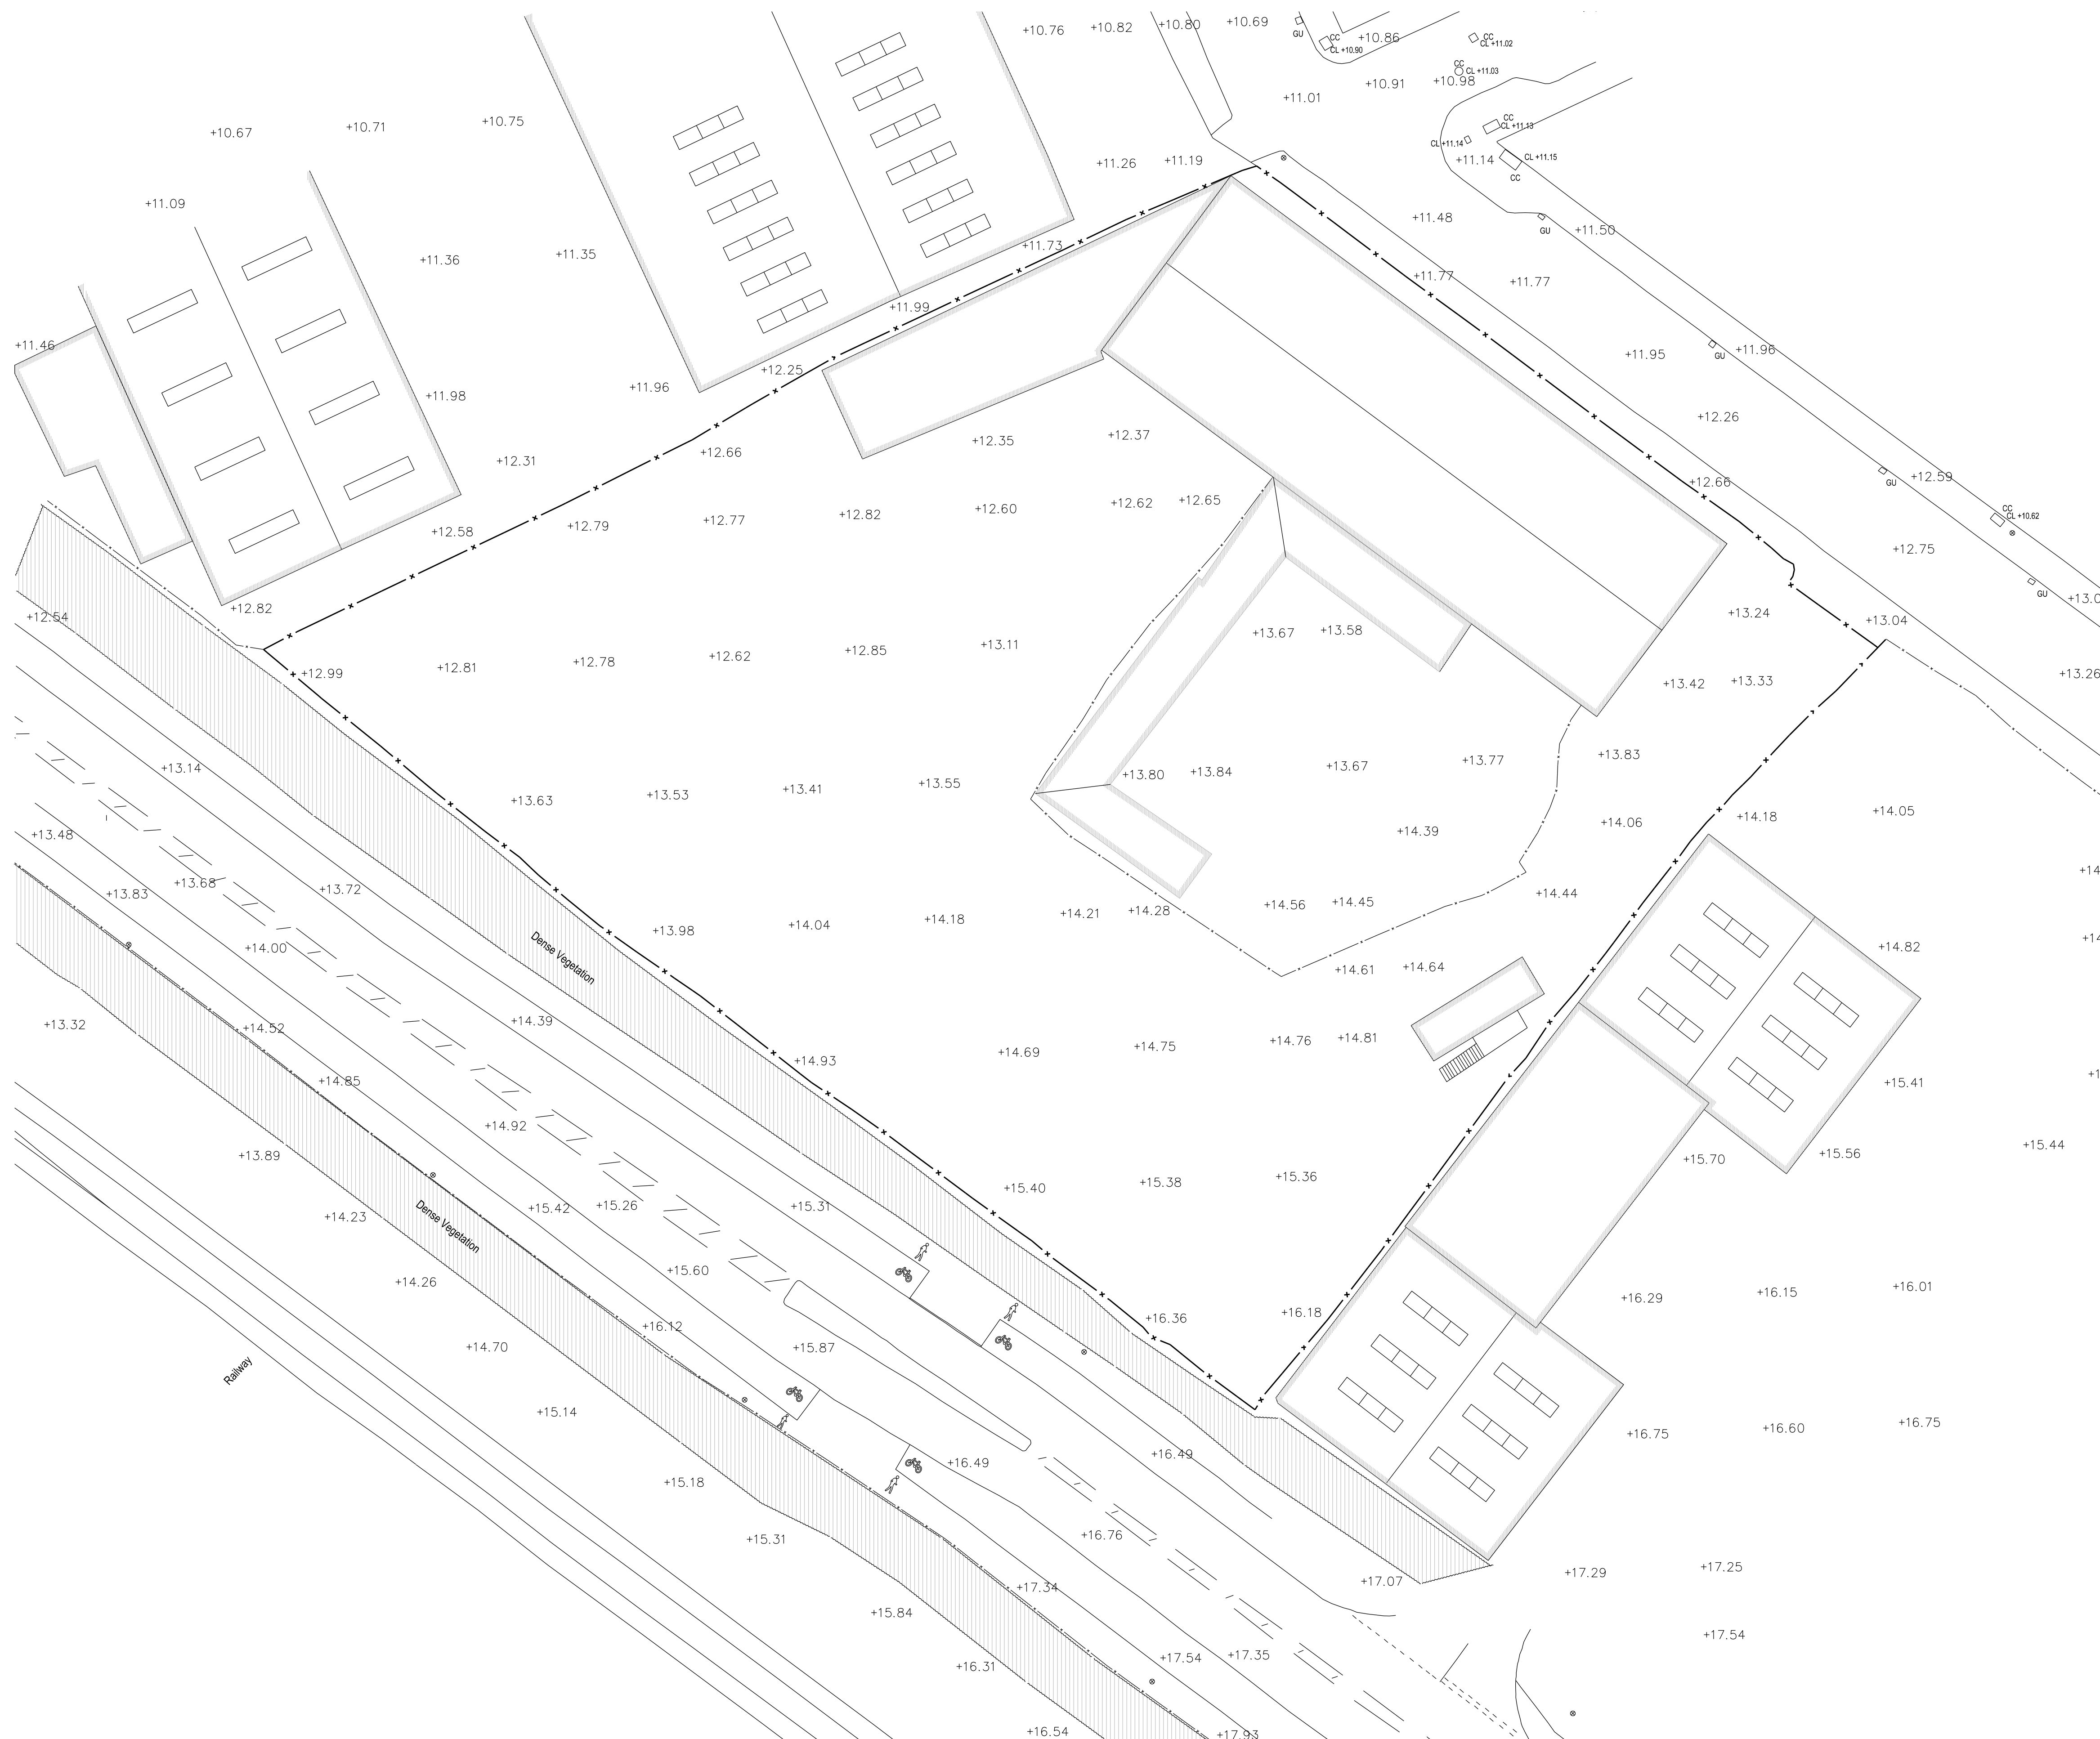

Scale 1:250 @ A1

