

Frame Bound Surveys

- General Notes
1. Do not scale
 2. All dimensions are shown in millimetres unless otherwise noted
 3. Topographical survey is based on OSGB36 co-ordinates
 4. Boundary locations are based on surveyed fence position and are not necessarily the correct legal boundary

Legends


Ground Station
Spot Level
Fence Line

Topo Keys

CC Chamber Cover
CL Cover Level
FENCE Fence
FTPTH Footpath
GRS Grass
GU Gully
HGE Hedge
TR Tree

Rev	Date	Reason For Issue	Chk
P01	10.05.23	Drawing issued	--

Project No	Date	Drawn
FSU0015	10/05/23	HA
Client		
Project		
Marshgate		
Title		
Site Topographical Plan		
Drawing Number	Revision	
FSU0015-DRG-01	P01	

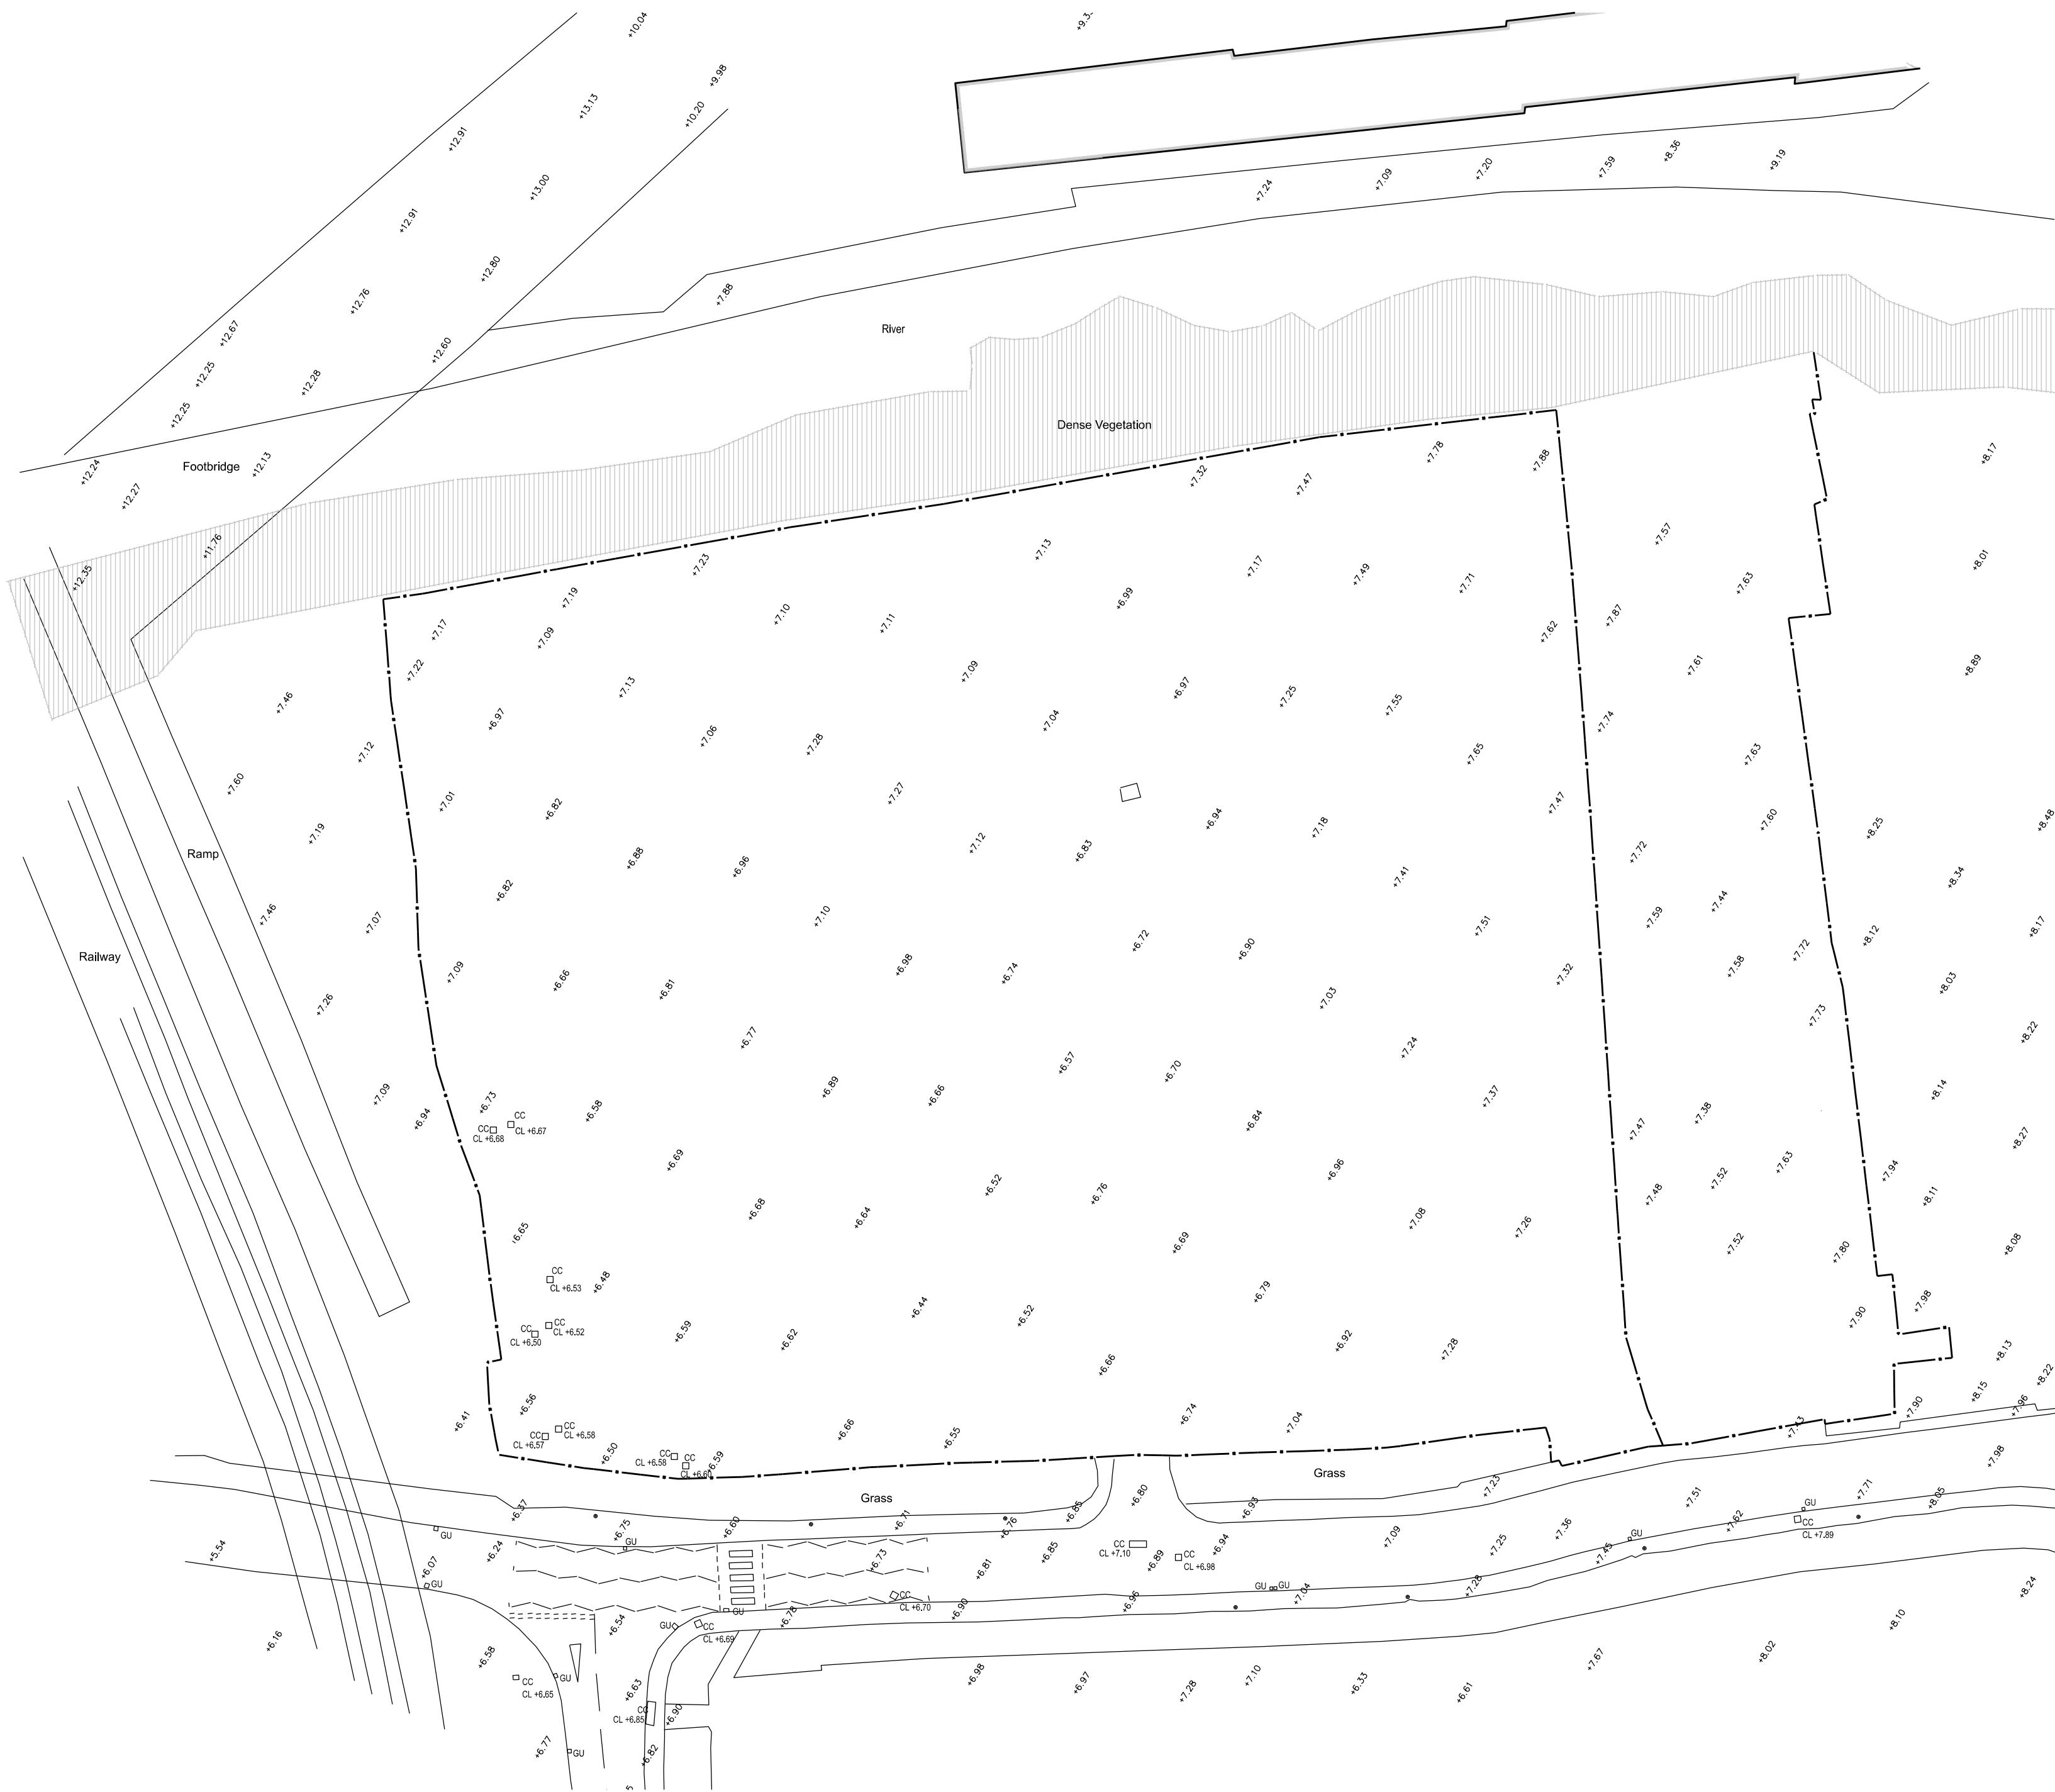

Plan
1:500

Scale 1:500 @ A1

