

Frame Bound Surveys

- General Notes
1. Do not scale
  2. All dimensions are shown in millimetres unless otherwise noted
  3. Topographical survey is based on OSGB36 co-ordinates
  4. Boundary locations are based on surveyed fence position and are not necessarily the correct legal boundary

Legends

- Ground Station  
Spot Level  
Fence Line




Topo Keys

- FENCE  
FTPTH  
GRS  
HGE  
TR
- Fence  
Footpath  
Grass  
Hedge  
Tree

P01	13.05.23	Drawing issued	--

Rev	Date	Reason For Issue	Issue	Chk
-----	------	------------------	-------	-----

Project No	Date	Drawn
FSU0016	13/05/23	HA
Client		
-		
Project		
A1306		
Title		
Site Topographical Plan Sheet 1		
Drawing Number	Revision	
FSU0016-DRG-01	P01	

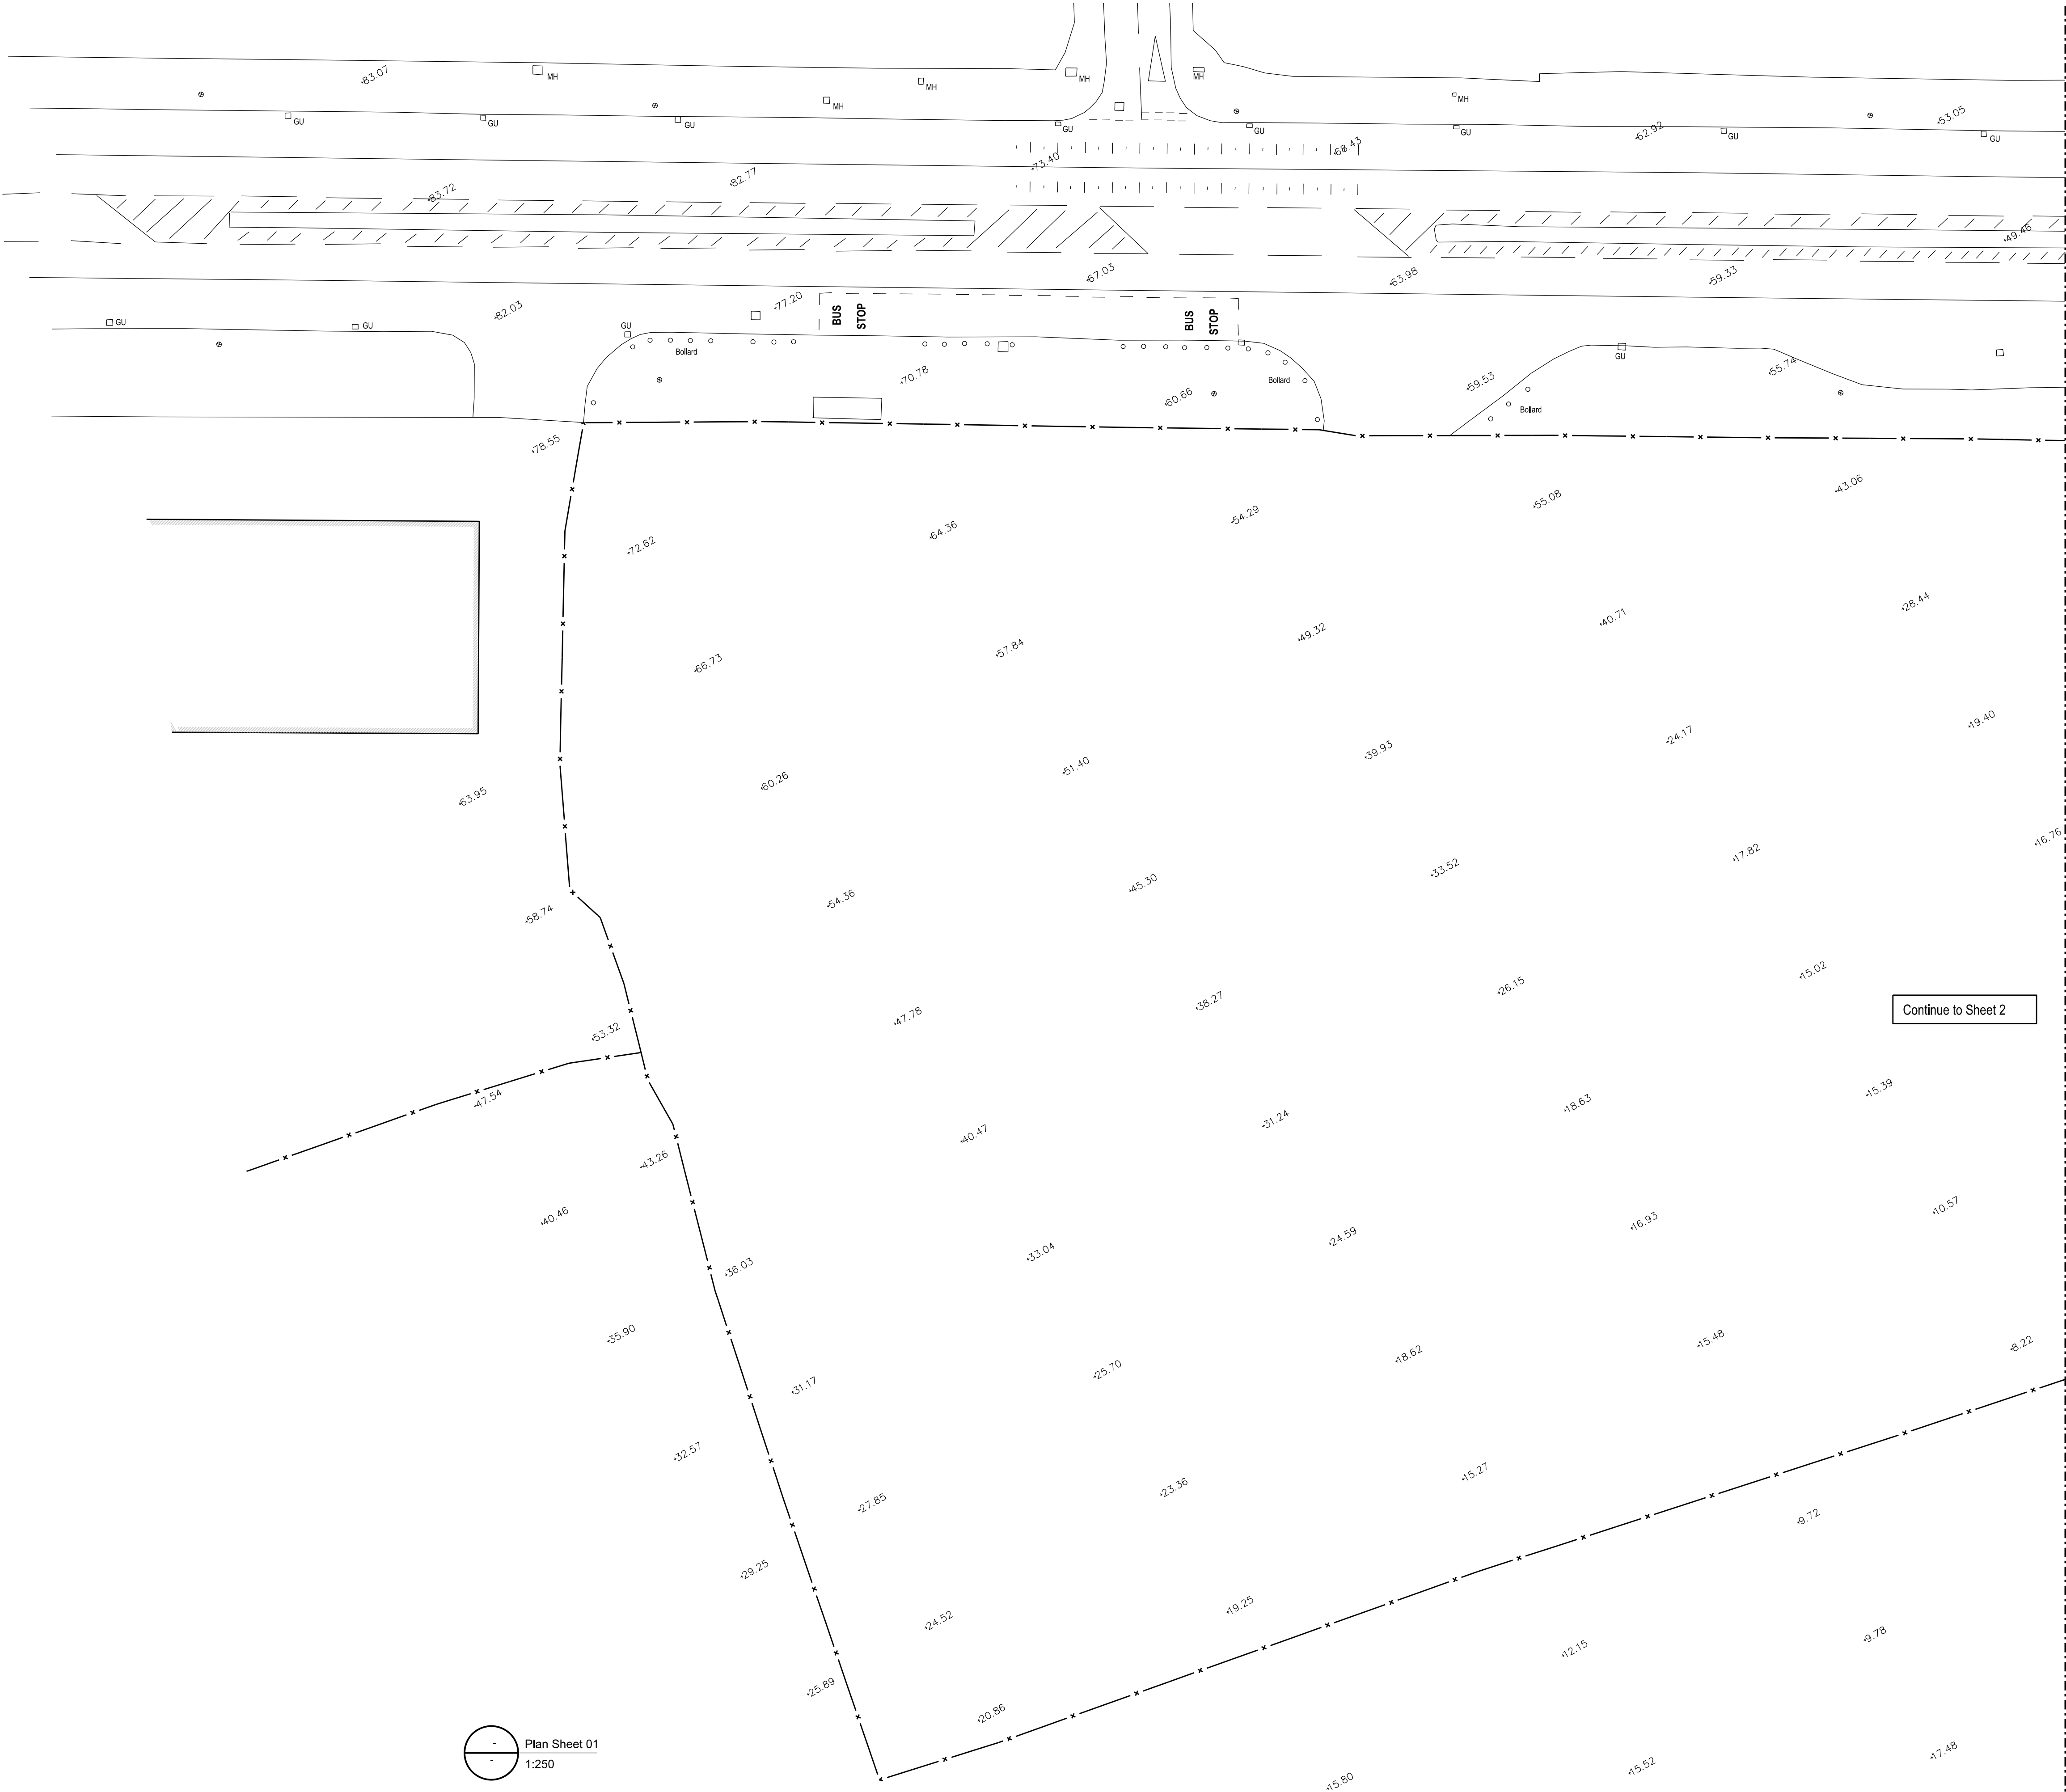

Plan Sheet 01  
1:250

Scale 1:250 @ A1

